



Pre-Reclamation Cross Section

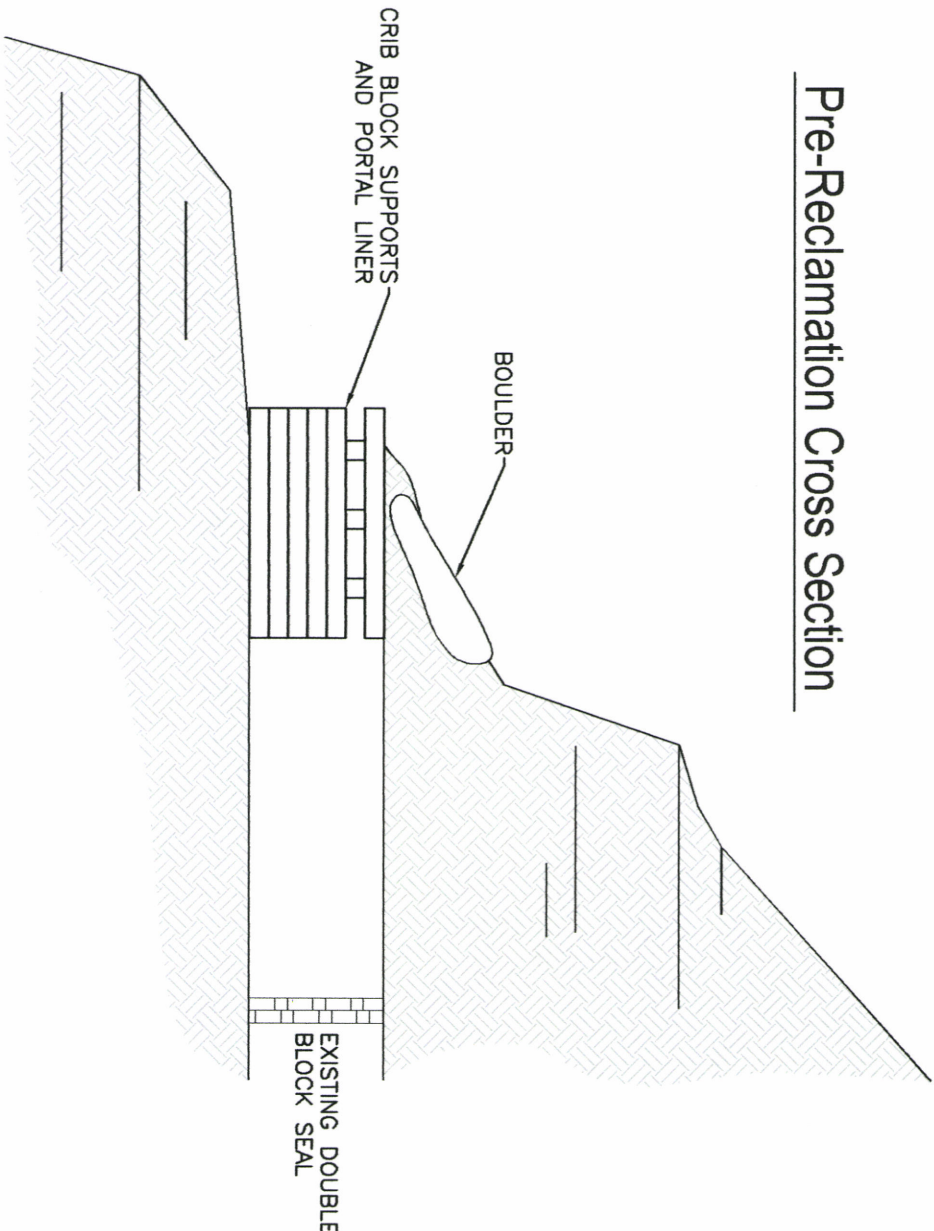


Post-Reclamation Cross Section

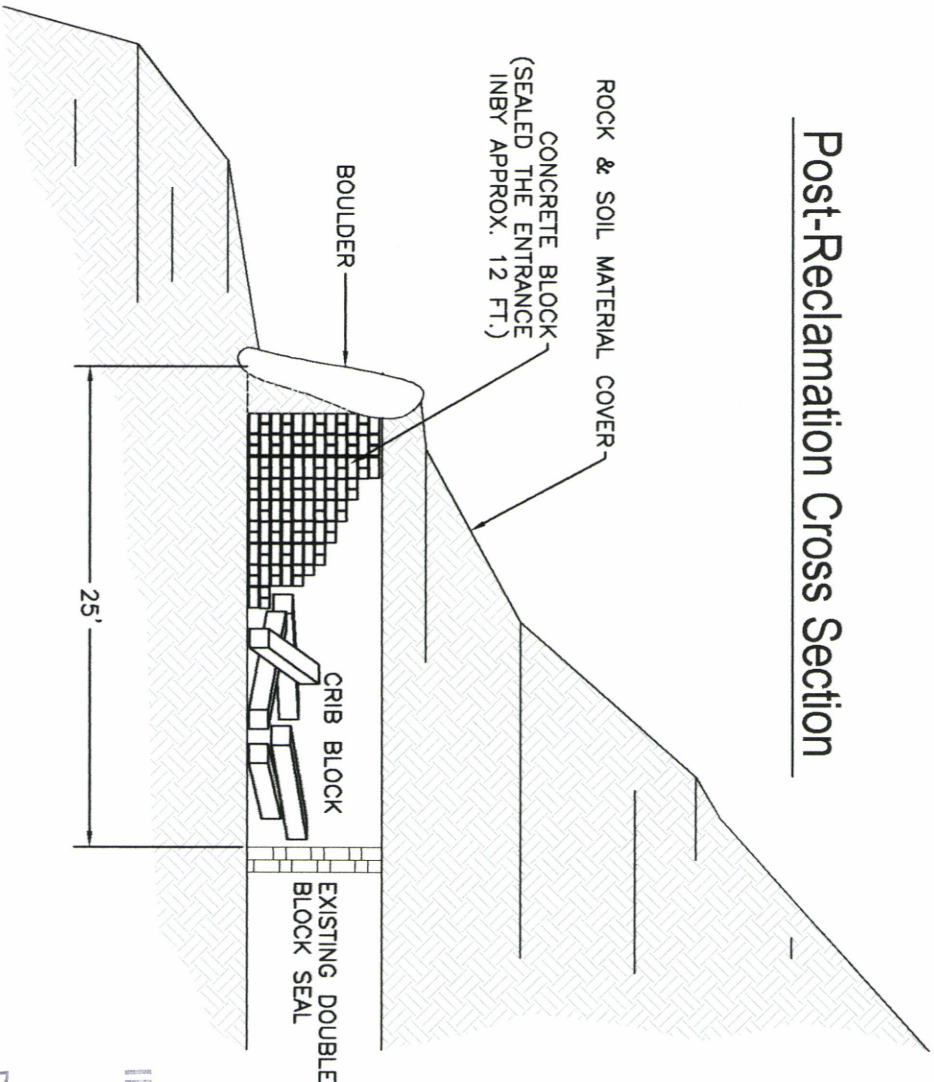

INCORPORATED

JAN 24 2003

DIV OF OIL GAS & MINING

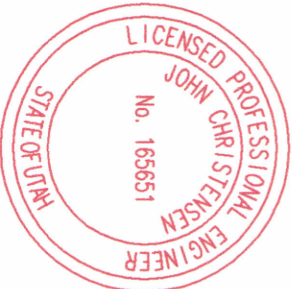

I, JOHN CHRISTENSEN BEING A REGISTERED PROFESSIONAL ENGINEER IN THE STATE OF UTAH, DO HEREBY CERTIFY THAT THE INFORMATION CONTAINED ON THIS DRAWING IS TRUE AND ACCURATE TO THE BEST OF MY KNOWLEDGE AND BELIEF.

JOHN CHRISTENSEN NO. 165651 DATE

John Christensen 11-19-02

CAD FILE NAME/DISK#: P:\080\WATE GULCH PORTALS CROSS SECTIONS

ENERGY WEST
MINING COMPANY
HUNTINGTON, UTAH 84528

DES-BEE-DOVE MINES
MAPLE GULCH PORTAL
DESERT MINE: MAIN NORTH

DRAWN BY:	K. LARSEN	DRAWING #:	...
SCALE:	1"=10'	SHEET	1 OF 1
DATE:	SEPTEMBER 17, 2002	REV.	---

Pre-Reclamation Photograph



Post-Reclamation Photograph

